


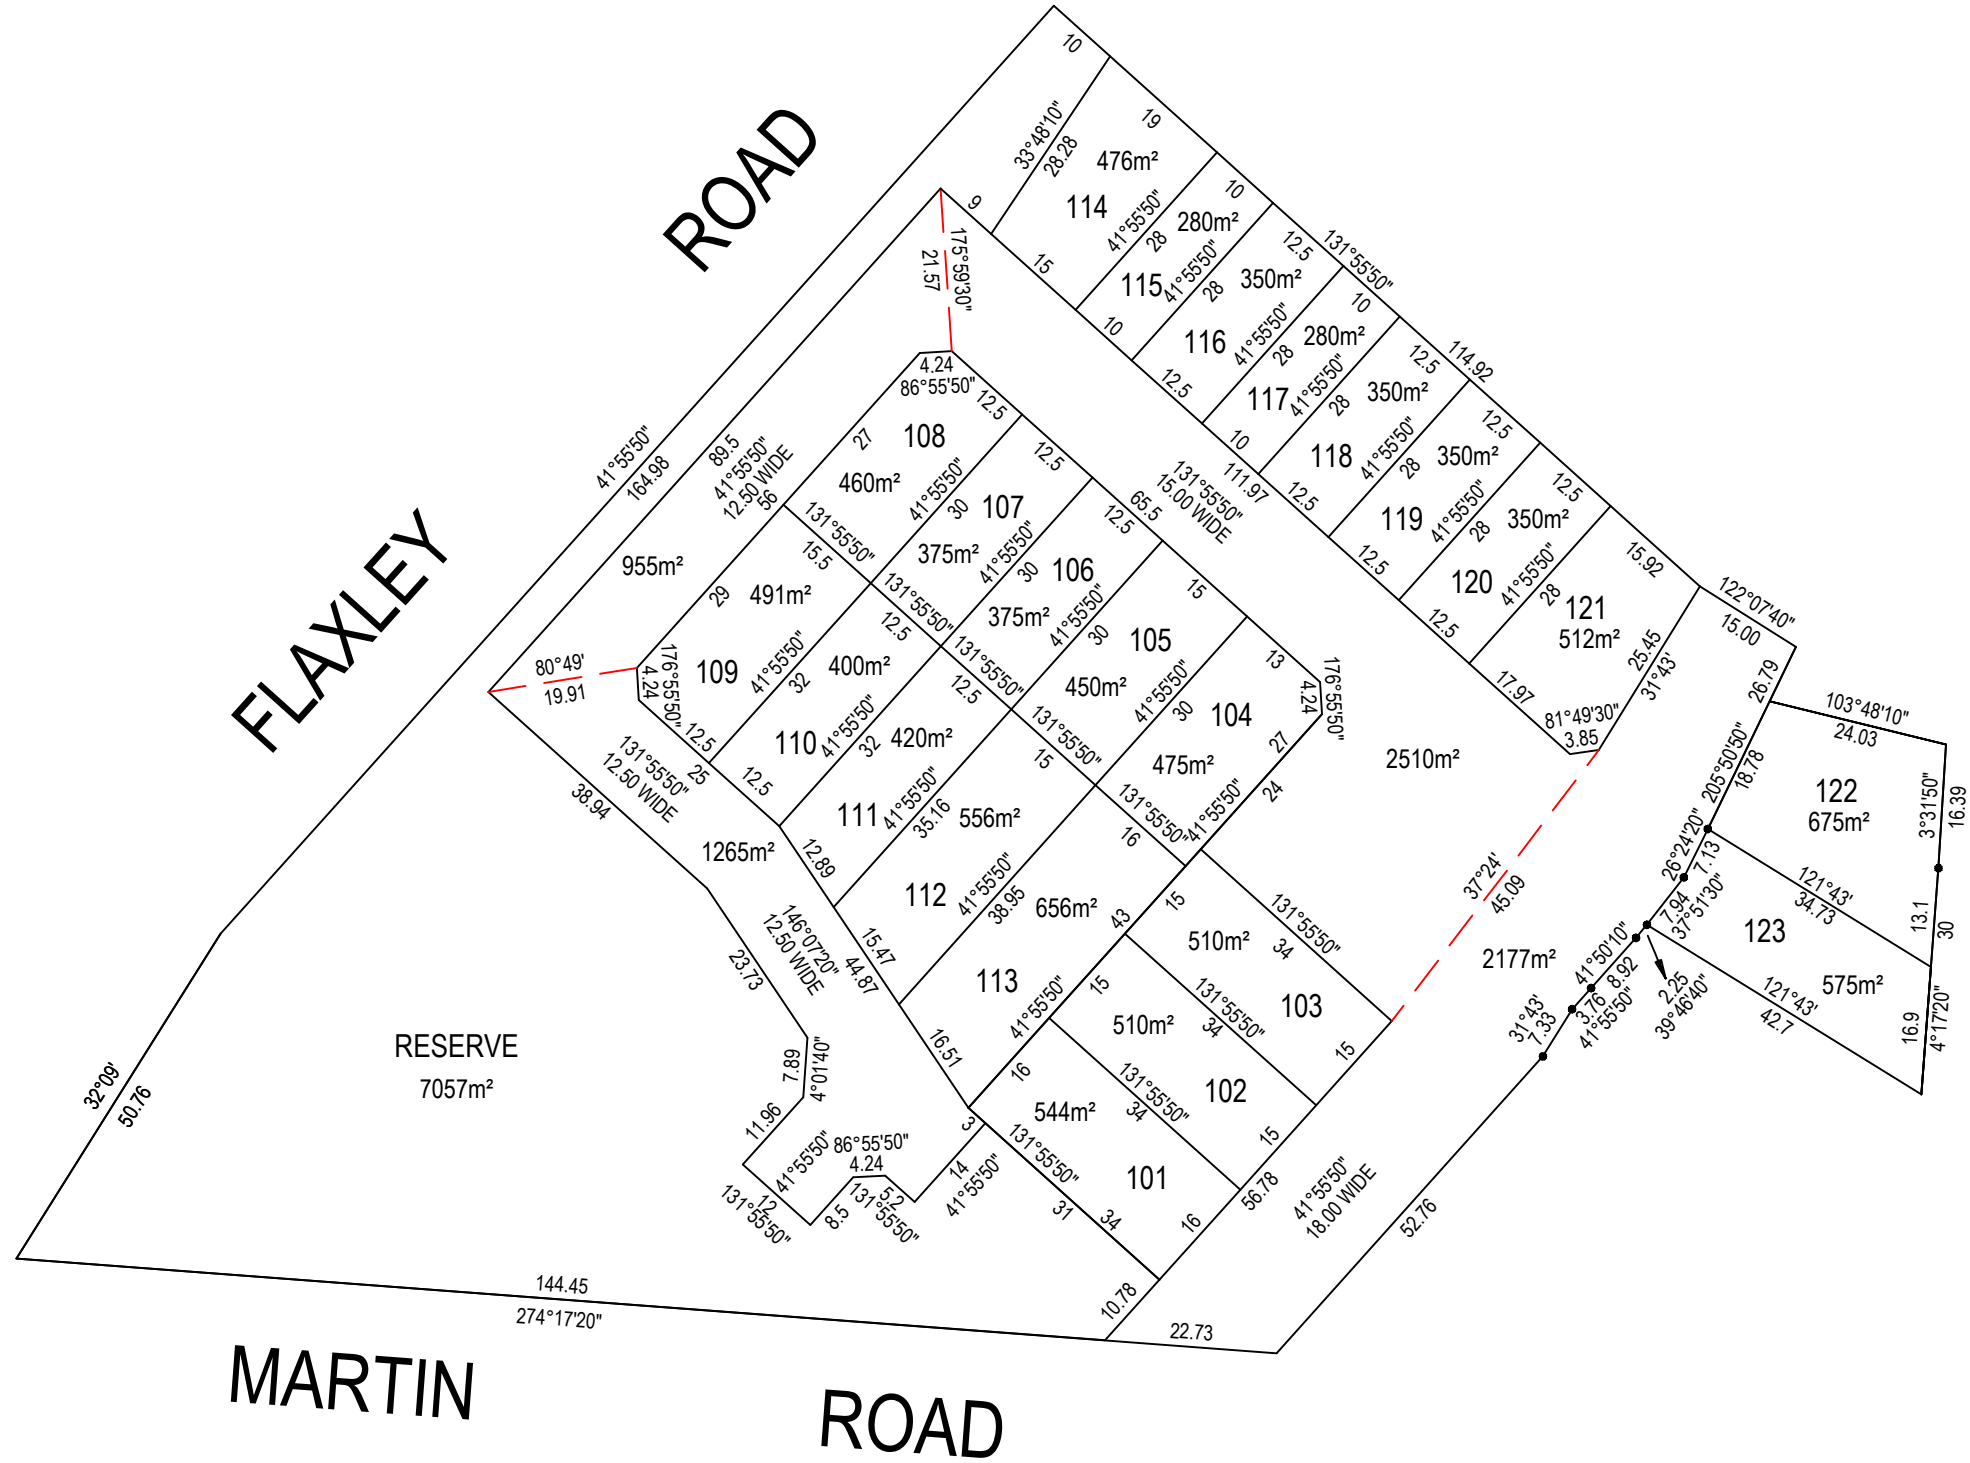

A	18.02.2025	INITIAL ISSUE	DEL	
B	06.06.2025	STAGE 2 ADDED	DEL	
C	1.07.2025	STAGE 1 - LOT 114	DEL	
D	2.07.2025	STAGE 1 - LOT 114	DEL	
E	11.07.2025	STAGE 1 - LOT 122	DEL	
F	16.07.2025	STAGE 2 - REDESIGNED STAGE 1 - LOTS 122 & 123 STAGE 2 - LOT 247	DEL	
REV	DATE	DESCRIPTION	CALC	FIELD
ADDITIONS, AMENDMENTS AND APPROVALS				



1:1000

Alexander & Symonds Pty Ltd
Kaurna Country
Level 1, 62 The Parade, Norwood,
South Australia 5067
ABN 93007 753 988
T (08) 8130 1666
W www.alexander.com.au
E adelaide@alexander.com.au
+ Property + Land Development +
+ Construction + Mining +
+ Spatial Information Management +



CLOVER WOOD PEGGING PLAN MT BARKER

DRAWING No.	SHEET	REVISION
21A2199CAD FLAX ST1 Rev F	1 OF 1	F