



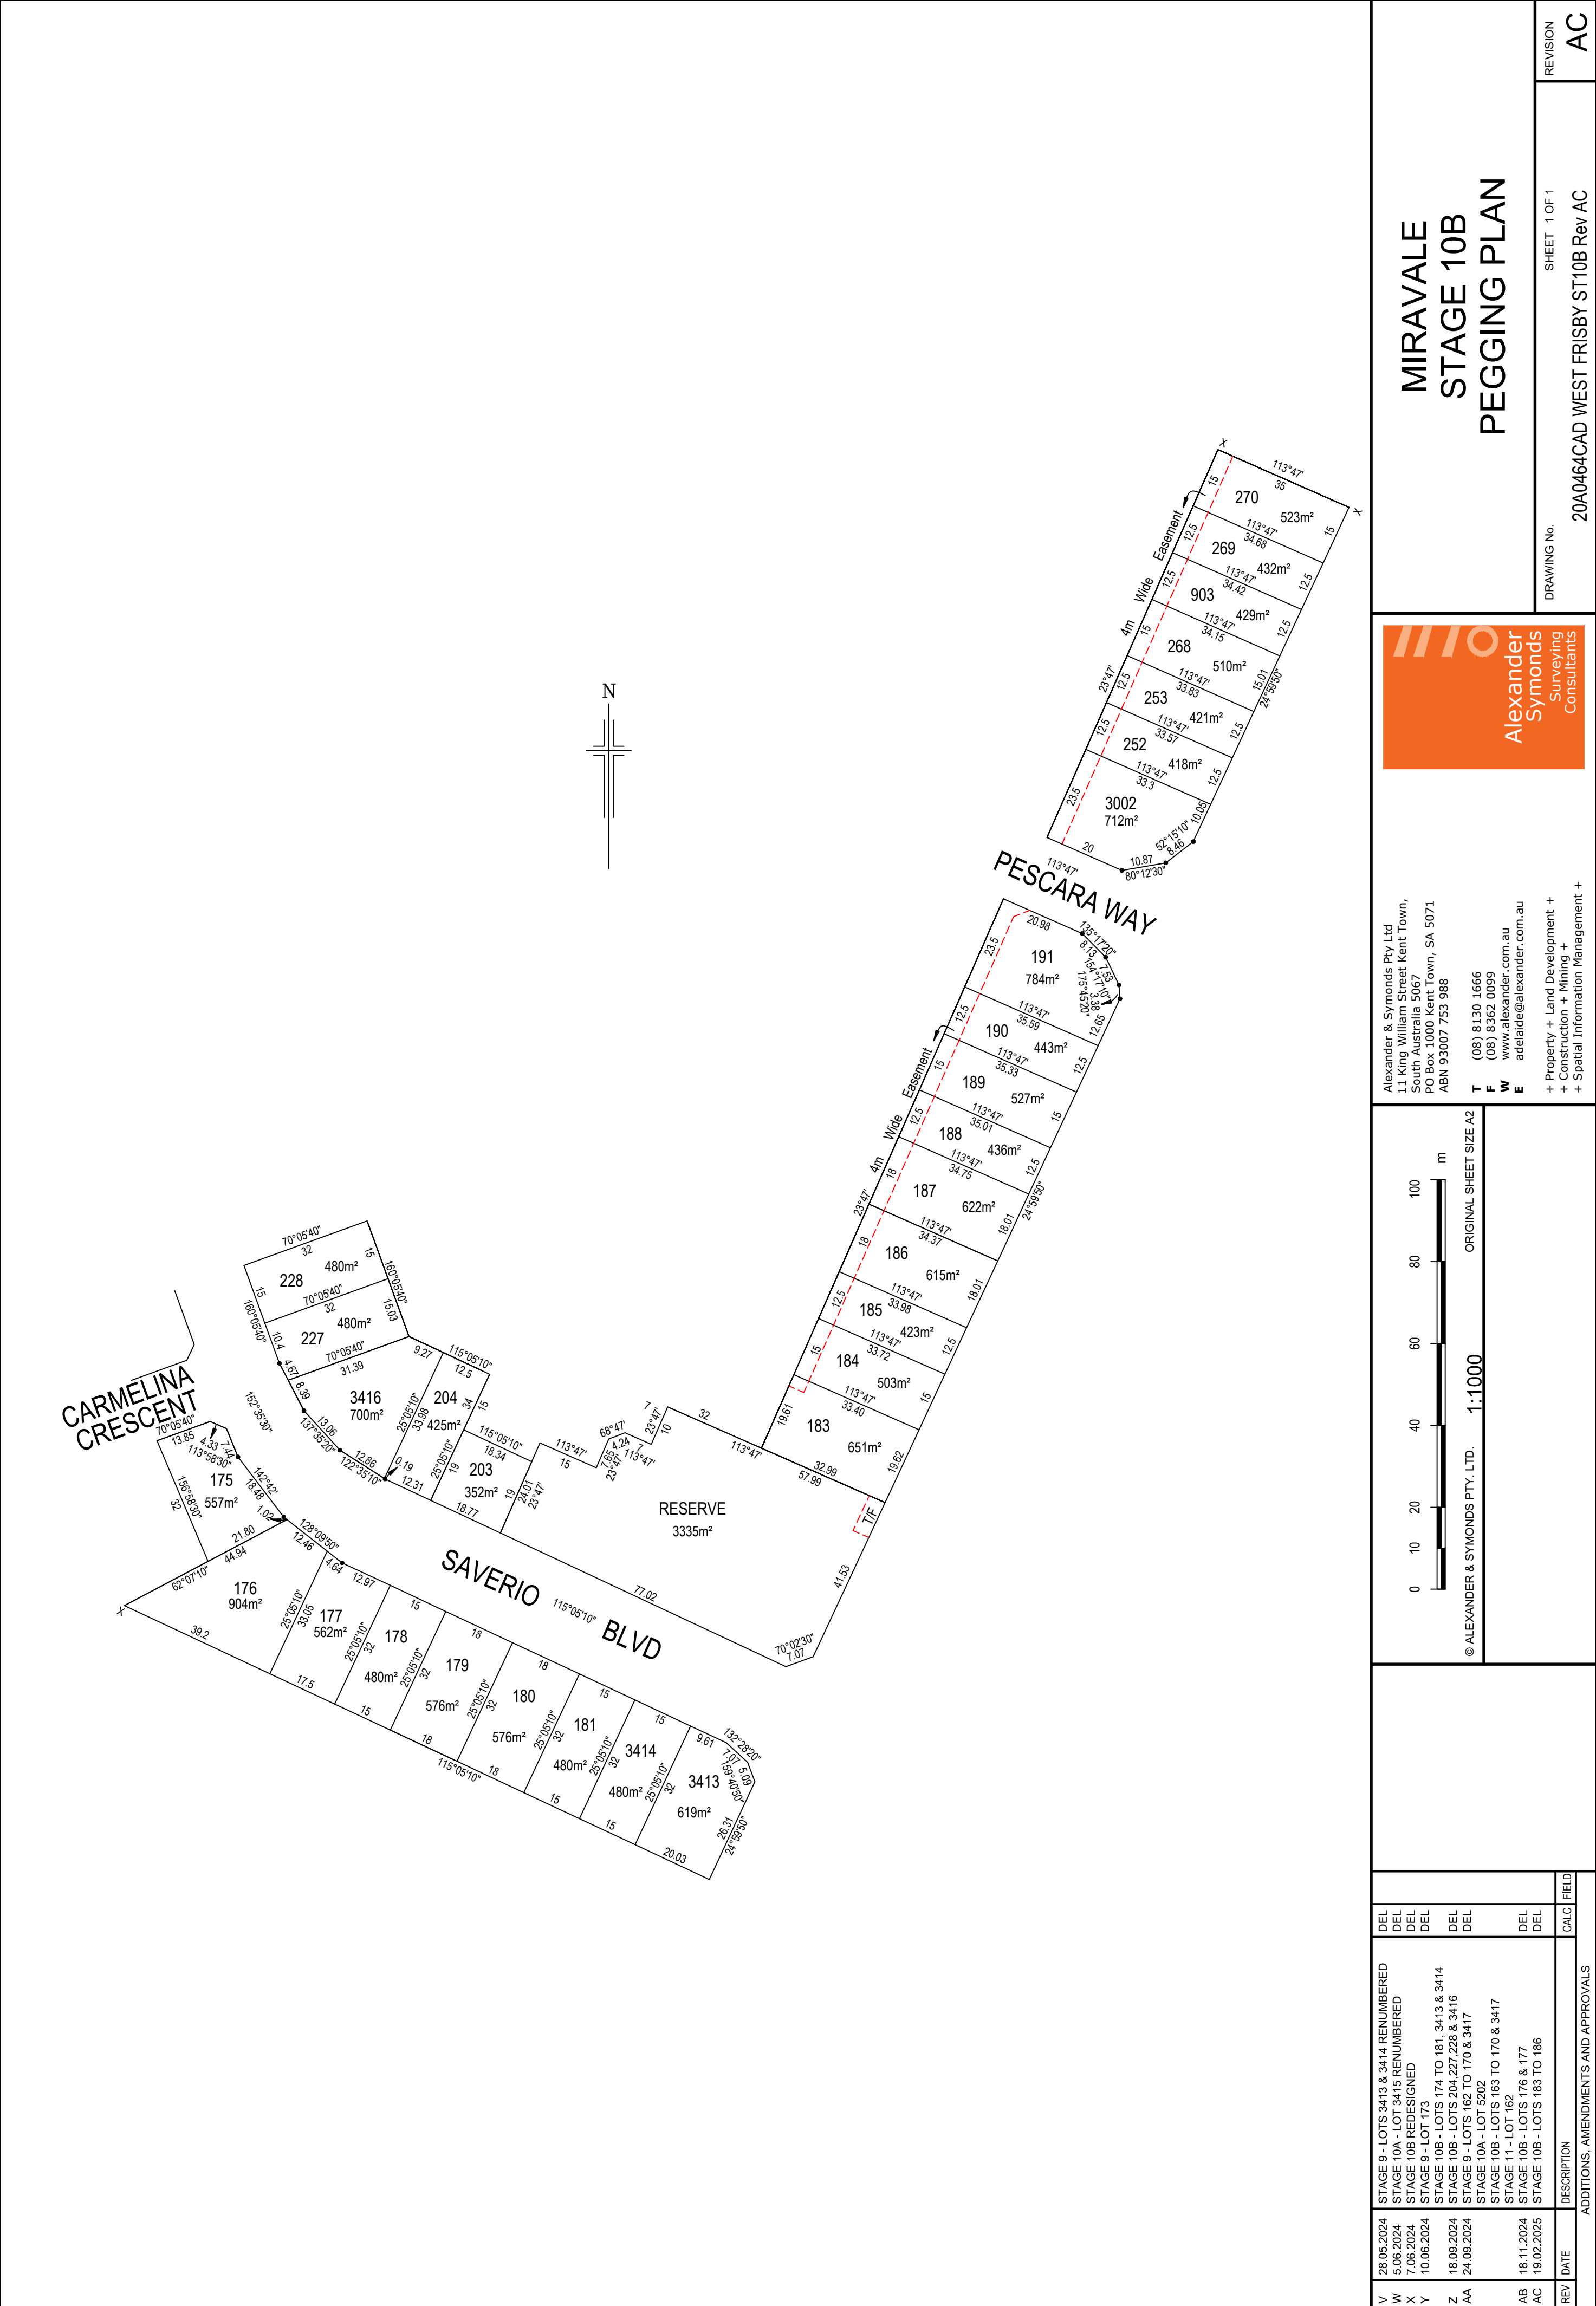

MIRAVALE STAGE 10B PEGGING PLAN			DRAWING No. 20A0464CAD WEST FRISBY ST10B Rev AC		REVISION AC
Alexander Symonds Surveying Consultants			Alexander & Symonds Pty Ltd 1.1 King William Street Kent Town, South Australia 5067 PO Box 1000 Kent Town, SA 5071 ABN 93007 753 988		
T (08) 8130 1666 F (08) 8362 0099 W www.alexander.com.au E adelaide@alexander.com.au			+ Property + Land Development + + Construction + Mining + + Spatial Information Management +		
© ALEXANDER & SYMONDS PTY. LTD. 1:1000 ORIGINAL SHEET SIZE A2					
V	28.05.2024	STAGE 9 - LOTS 3413 & 3414 RENUMBERED	DEL	DEL	
W	5.06.2024	STAGE 10A - LOT 3415 RENUMBERED	DEL	DEL	
X	7.06.2024	STAGE 10B REDESIGNED	DEL	DEL	
Y	10.06.2024	STAGE 9 - LOT 173	DEL	DEL	
Z	18.09.2024	STAGE 10B - LOTS 174 TO 181, 3413 & 3414	DEL	DEL	
AA	24.09.2024	STAGE 10B - LOTS 204,227,228 & 3416	DEL	DEL	
		STAGE 9 - LOTS 162 TO 170 & 3417	DEL	DEL	
		STAGE 10A - LOT 5202	DEL	DEL	
AB	18.11.2024	STAGE 10B - LOTS 163 TO 170 & 3417	DEL	DEL	
AC	19.02.2025	STAGE 11 - LOT 162	DEL	DEL	
		STAGE 10B - LOTS 176 & 177	DEL	DEL	
		STAGE 10B - LOTS 183 TO 186	DEL	DEL	
REV	DATE	DESCRIPTION	CALC	FIELD	
ADDITIONS, AMENDMENTS AND APPROVALS					

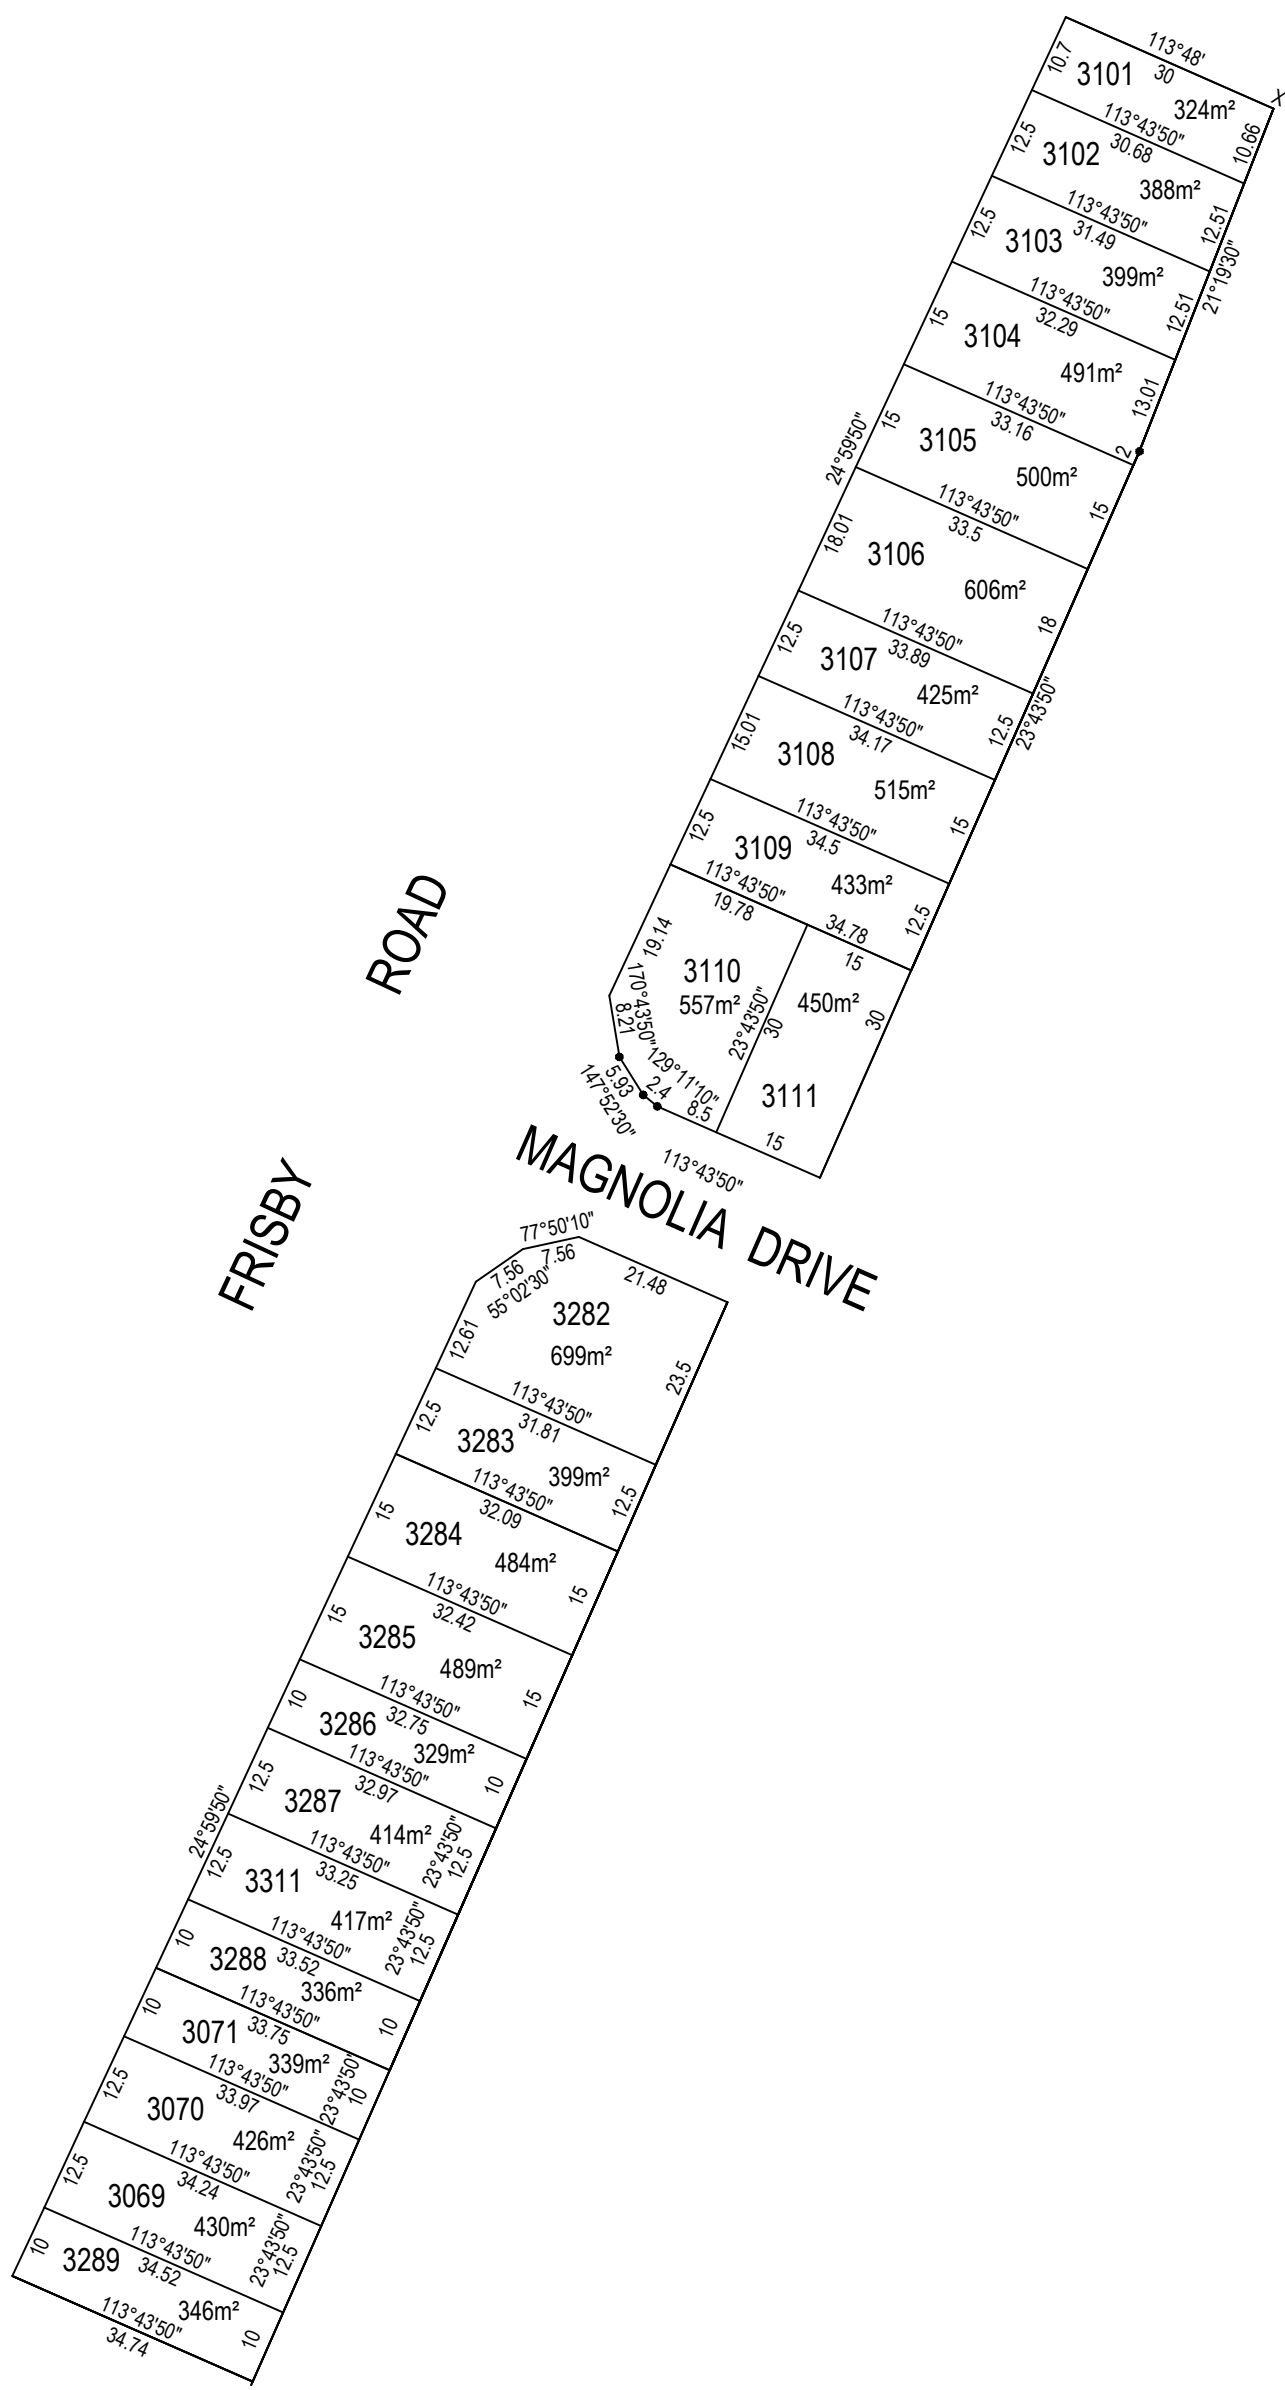

Alexander & Symonds Pty Ltd
11 William Street Kent Town,
South Australia 5067
PO Box 1000 Kent Town, SA 5071
ABN 93007 753 988

T (08) 8130 1666
F (08) 8362 0099
E www.alexander.com.au
adelaide@alexander.com.au



+ Property & Land Development +
+ Construction + Mining +
+ Spatial Information Management +

CONTOUR INTERVAL:	-
SURVEY:	-
DRAWN:	-
CHECKED:	-


© ALEXANDER & SYMONDS PTY. LTD.

Notes:
 Property boundaries and easements shown hereon have been compiled from government records and show discrepancies to Certificate of Title dimensions. Boundaries have not been verified by field survey. Construction or design on or near boundaries or boundaries of adjoining properties should be checked.

REV	DATE	DESCRIPTION	CALC	FIELD
P	9.01.2025	STAGE 2 - LOTS 3253, 3276 TO 3281, 3284 TO 3270 3260, 3261, 3281, 3292, 3294 & 3295	DEL	
Q		STAGE 4 - LOT 3252		
		STAGE 2 - LOT 3282	DEL	
R	9.01.2025	STAGE 4 - LOTS 3251 & 3252		
		STAGE 2 - LOTS 3254 TO 3257 & 3292	DEL	
	13.02.2025	STAGE 3 - LOTS 3017 TO 3020, 3037 & 3038		
		STAGES 4 & 5 REDESIGNED		
S		STAGE 6 - LOTS 3120 TO 3122, 3131 TO 3134 3295 & 3296	DEL	
T	16.02.2025	STAGE 3 - LOTS 3025 TO 3029 & 3304	DEL	
REV	19.02.2025	STAGE 1 - LOTS 3284 TO 3288 & 3311		

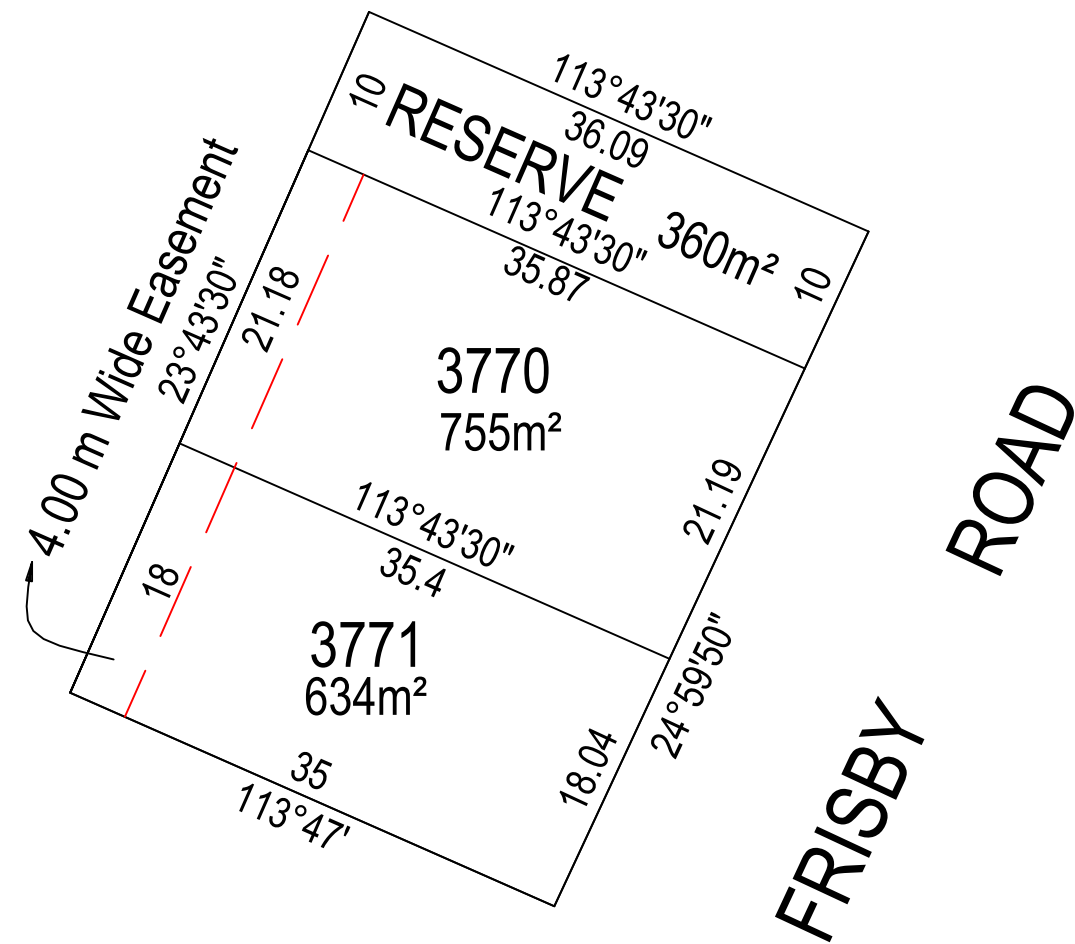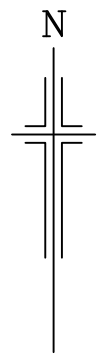

A	2.11.2023	INITIAL ISSUE	DEL	
B	7.06.2024	STAGE 1 RENUMBERED	DEL	
C	12.02.2025	STAGE 10B(N) ADDED	DEL	
		STAGE 1 - LOTS 3505 & 3693 TO 3703		
REV	DATE	DESCRIPTION	CALC	FIELD
ADDITIONS, AMENDMENTS AND APPROVALS				

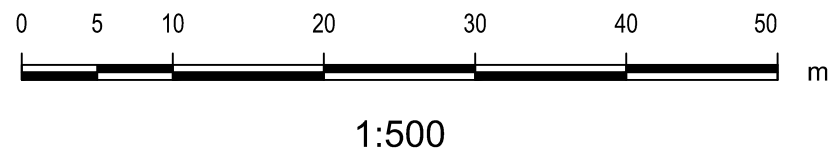

Alexander & Symonds Pty Ltd
11 King William Street Kent Town,
South Australia 5067
PO Box 1000 Kent Town, SA 5071
ABN 93007 753 988

T (08) 8130 1666
F (08) 8362 0099
W www.alexander.com.au
E adelaide@alexander.com.au

+ Property + Land Development +
+ Construction + Mining +
+ Spatial Information Management +



MIRAVALE
STAGE 10B NORTH
PEGGING PLAN

WING No.	SHEET	REVISION
21A2769CAD FRADD NORTH ST10B NORTH Rev C	1 OF 1	B